

PLANO DE ESTACIONAMIENTO Y ATRAQUE DE AERONAVES/
AIRCRAFT PARKING/DOCKING CHART

ELEV AD 7 M

CD	122.1	DEP	119.8
SMC	121.7	APP	121.1
SMC	121.0	ATIS	127.7
TWR	118.6	FPQ	122.3
TWR	118.1	CCP	130.50

CANCUN
AEROPUERTO INTL. /
INTL. AIRPORT

ELEVACIONES Y DIMENSIONES EN METROS /
ELEVATIONS AND DIMENSIONS IN METERS


LAS MARCACIONES SON MAGNETICAS/
BEARINGS ARE MAGNETIC

ESCALA / SCALE : 1 : 3000
0 20 40 60 80 100 M

TERMINAL 3

VAR. MAGNETICA. 0° E
MAGNETIC VAR. 0° E

CAMBIO/ CHANGES: DESIGNADOR; SIMBOLOGIA; POSICIONES / DESIGNATOR; SYMBOLS; POSITIONS; TWYS

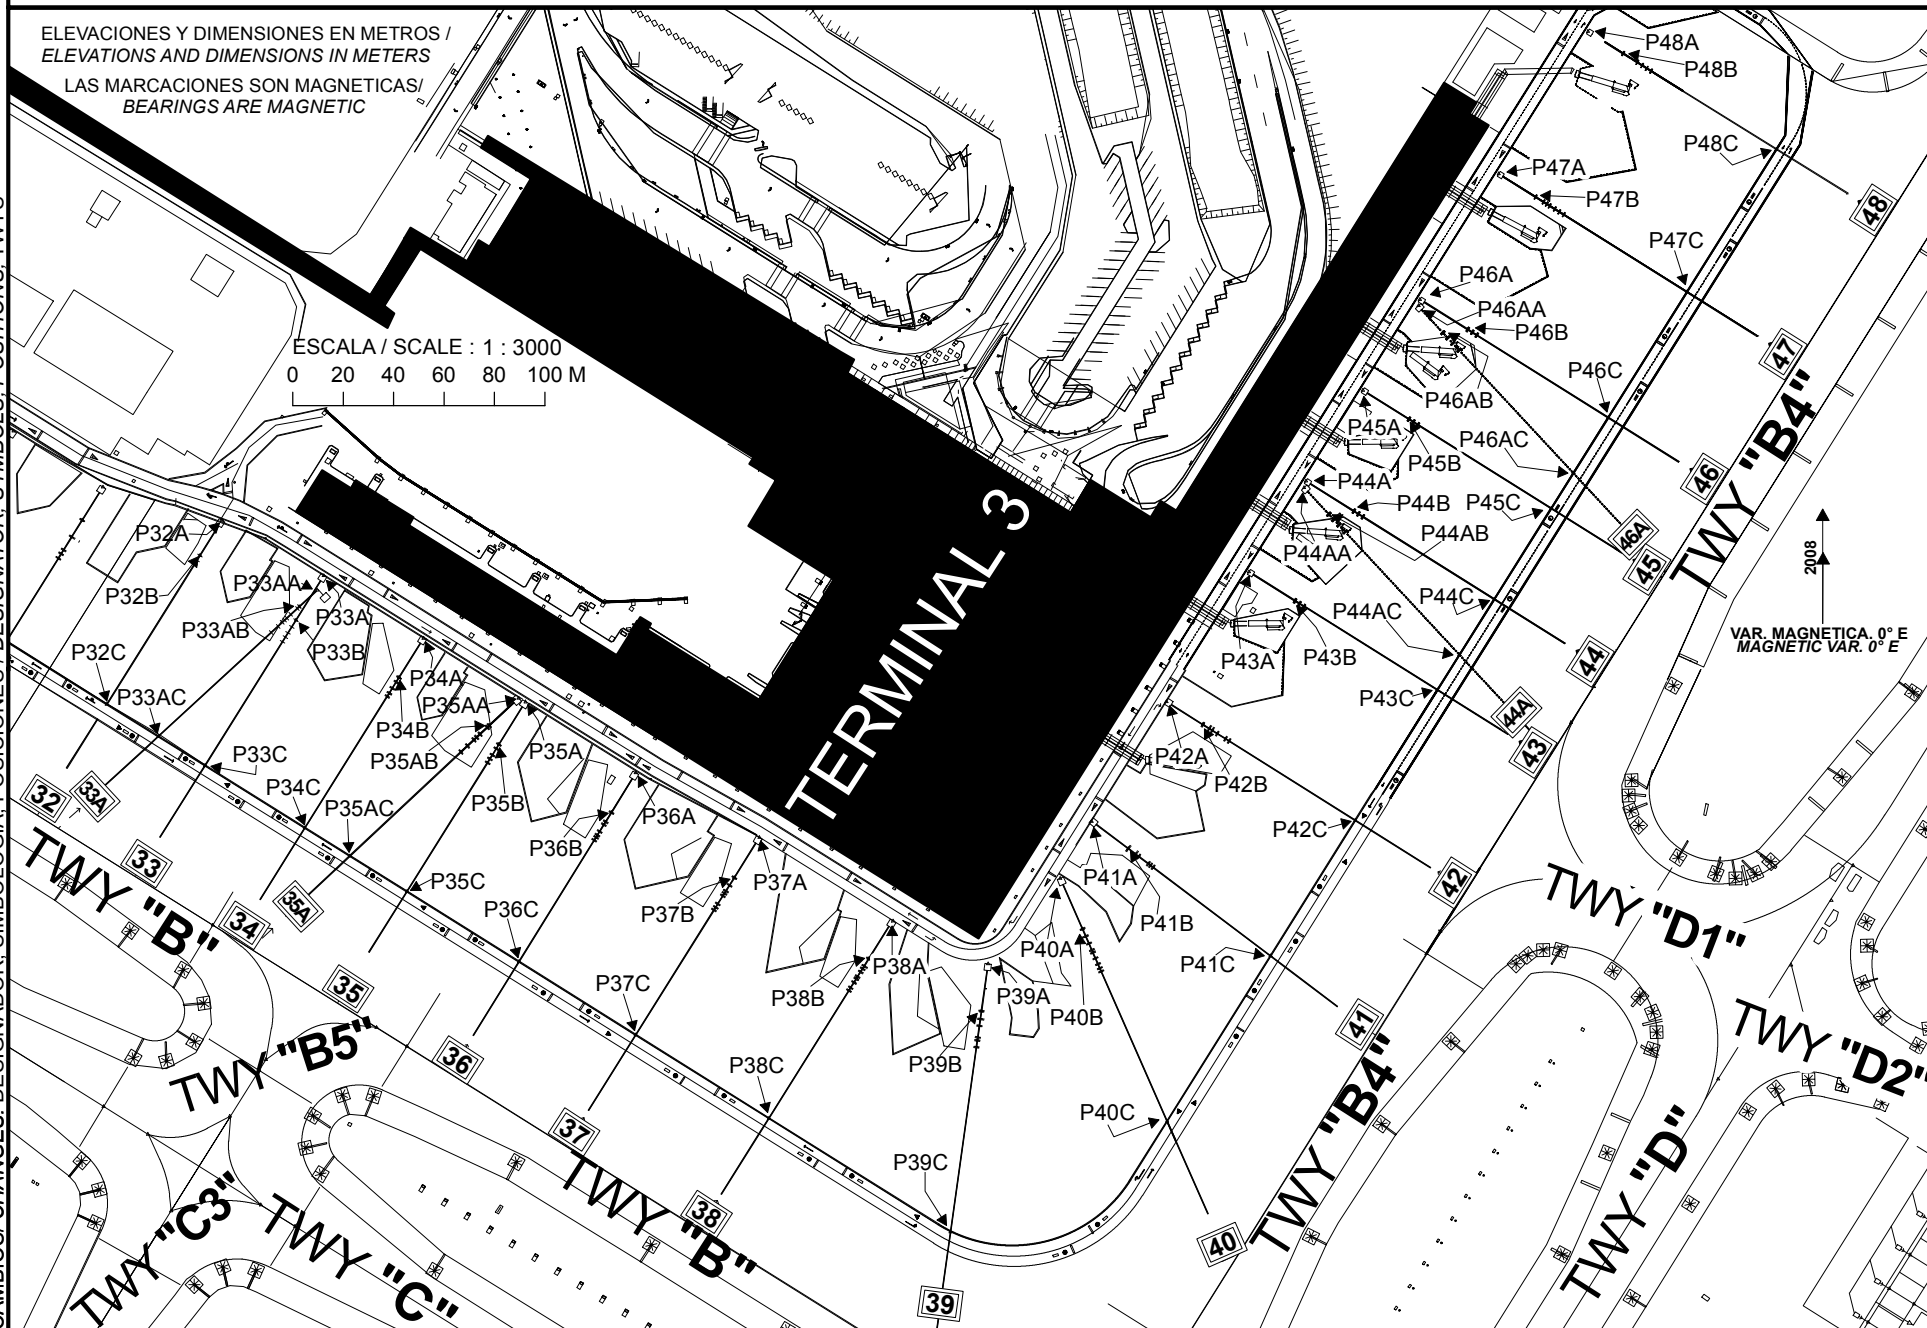

COORDENADAS INS DE PUESTOS DE ESTACIONAMIENTO DE AERONAVES TERMINAL 3
COORDINATES INS, FOR AIRCRAFT STANDS, TERMINAL 3

POSICION/ POSITION		LAT (N)	LONG (W)
32	P32A	21°02'13.99"	86°52'16.49"
	P32B	21°02'13.56"	86°52'16.79"
	P32C	21°02'11.77"	86°52'18.07"
33A	P33AA	21°02'13.09"	86°52'15.27"
	P33AB	21°02'12.90"	86°52'15.51"
	P33AC	21°02'11.35"	86°52'17.41"
33	P33A	21°02'13.27"	86°52'15.18"
	P33B	21°02'12.73"	86°52'15.56"
	P33C	21°02'10.98"	86°52'16.81"
34	P34A	21°02'12.47"	86°52'13.90"
	P34B	21°02'11.99"	86°52'14.23"
	P34C	21°02'10.18"	86°52'15.52"
35A	P35AA	21°02'11.70"	86°52'12.68"
	P35AB	21°02'11.37"	86°52'13.07"
	P35AC	21°02'09.82"	86°52'14.94"
35	P35A	21°02'11.65"	86°52'12.59"
	P35B	21°02'11.13"	86°52'12.95"
	P35C	21°02'09.36"	86°52'14.21"
36	P36A	21°02'10.74"	86°52'11.17"
	P36B	21°02'10.26"	86°52'11.51"
	P36C	21°02'08.46"	86°52'12.77"
37	P37A	21°02'09.90"	86°52'09.58"
	P37B	21°02'09.41"	86°52'09.92"
	P37C	21°02'07.52"	86°52'11.27"
38	P38A	21°02'08.83"	86°52'07.86"
	P38B	21°02'08.37"	86°52'08.19"
	P38C	21°02'06.45"	86°52'09.56"
39	P39A	21°02'08.27"	86°52'06.63"
	P39B	21°02'07.69"	86°52'06.74"
	P39C	21°02'04.99"	86°52'07.23"
40	P40A	21°02'09.29"	86°52'05.66"
	P40B	21°02'08.66"	86°52'05.39"
	P40C	21°02'06.27"	86°52'04.35"

POSICION/ POSITION		LAT (N)	LONG (W)
41	P41A	21°02'09.98"	86°52'05.23"
	P41B	21°02'09.63"	86°52'04.76"
	P41C	21°02'08.26"	86°52'02.94"
42	P42A	21°02'11.42"	86°52'04.20"
	P42B	21°02'11.13"	86°52'03.73"
	P42C	21°02'09.90"	86°52'01.78"
43	P43A	21°02'12.99"	86°52'03.07"
	P43B	21°02'12.62"	86°52'02.48"
	P43C	21°02'11.47"	86°52'00.65"
44A	P44AA	21°02'14.00"	86°52'02.32"
	P44AB	21°02'13.67"	86°52'02.01"
	P44AC	21°02'11.90"	86°52'00.35"
44	P44A	21°02'14.08"	86°52'02.29"
	P44B	21°02'13.70"	86°52'01.68"
	P44C	21°02'12.57"	86°51'59.87"
45	P45A	21°02'15.18"	86°52'01.52"
	P45B	21°02'14.81"	86°52'00.92"
	P45C	21°02'13.66"	86°51'59.10"
46A	P46AA	21°02'16.20"	86°52'00.76"
	P46AB	21°02'15.86"	86°52'00.45"
	P46AC	21°02'14.09"	86°51'58.79"
46	P46A	21°02'16.28"	86°52'00.74"
	P46B	21°02'15.89"	86°52'00.12"
	P46C	21°02'14.76"	86°51'58.32"
47	P47A	21°02'17.79"	86°51'59.66"
	P47B	21°02'17.49"	86°51'59.18"
	P47C	21°02'16.27"	86°51'57.24"
48	P48A	21°02'19.51"	86°51'58.44"
	P48B	21°02'19.22"	86°51'57.98"
	P48C	21°02'17.99"	86°51'56.02"